


A206/207

X 3740.50
 Y 2726.00

一班：红色
 二班：黄色
 三班：绿色
 四班：蓝色

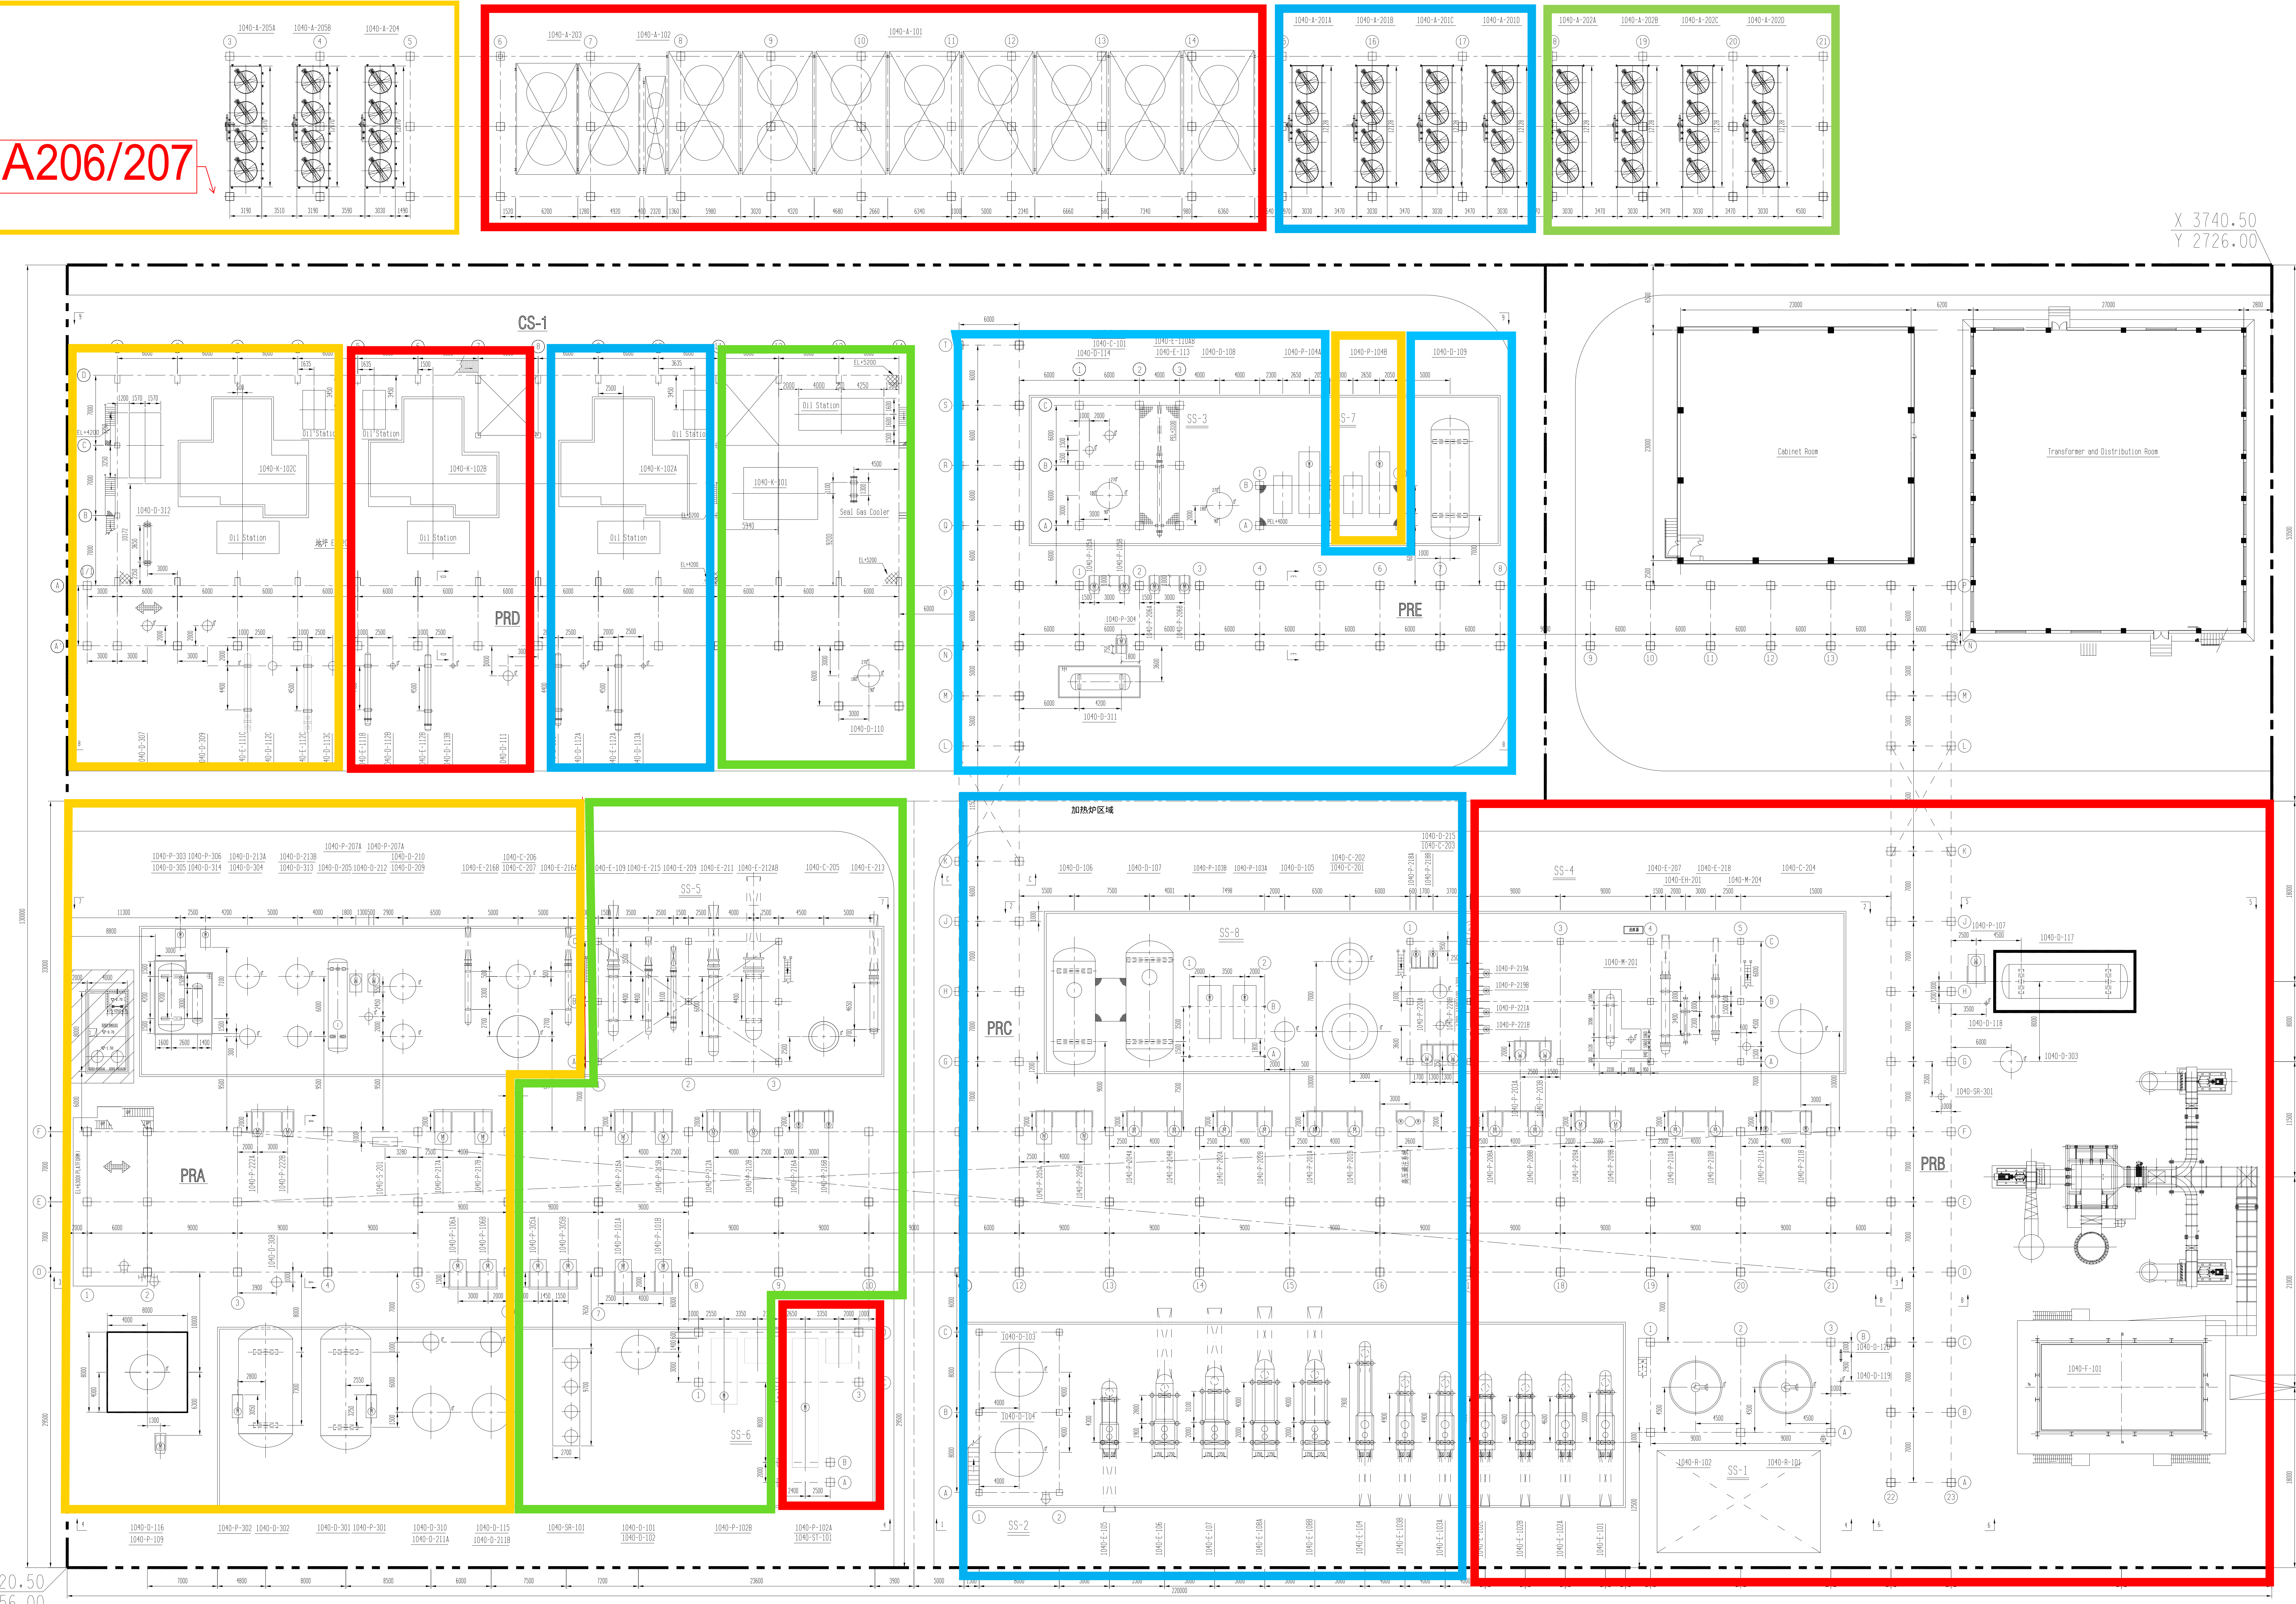

说明:
 Description:
 1. 本图坐标单位均为m, 尺寸单位均为mm.
 1. The unit of coordinate in the diagram is m, and the unit of dimension is mm.
 2. 本单元相对标高以+0.00相当于绝对标高+3.65米.
 2. The relative elevation EL+0.00 of this unit is equal to absolute elevation 3.65 m.
 3. 阴影部分为污水提升设施, 在给排水专业.
 3. The shadow part is sewage lifting facilities, filed by water supply and drainage specialty.

X 3520.50
 Y 2856.00

		专有技术级 PROPRIETARY TECHNOLOGY Class A	
设计 DESIGN	工艺 PROCESS	审核 CHECK	日期 DATE
设计人 DESIGNER	审核人 CHECKER	日期 DATE	日期 DATE
设计室 DESIGN ROOM	审核室 CHECK ROOM	日期 DATE	日期 DATE
设计人 DESIGNER	审核人 CHECKER	日期 DATE	日期 DATE
设计室 DESIGN ROOM	审核室 CHECK ROOM	日期 DATE	日期 DATE

设计: 张峰
 审核: 王强
 日期: 2023.11.07