


(三维0.0点) X=5520.5
Y=2641.0

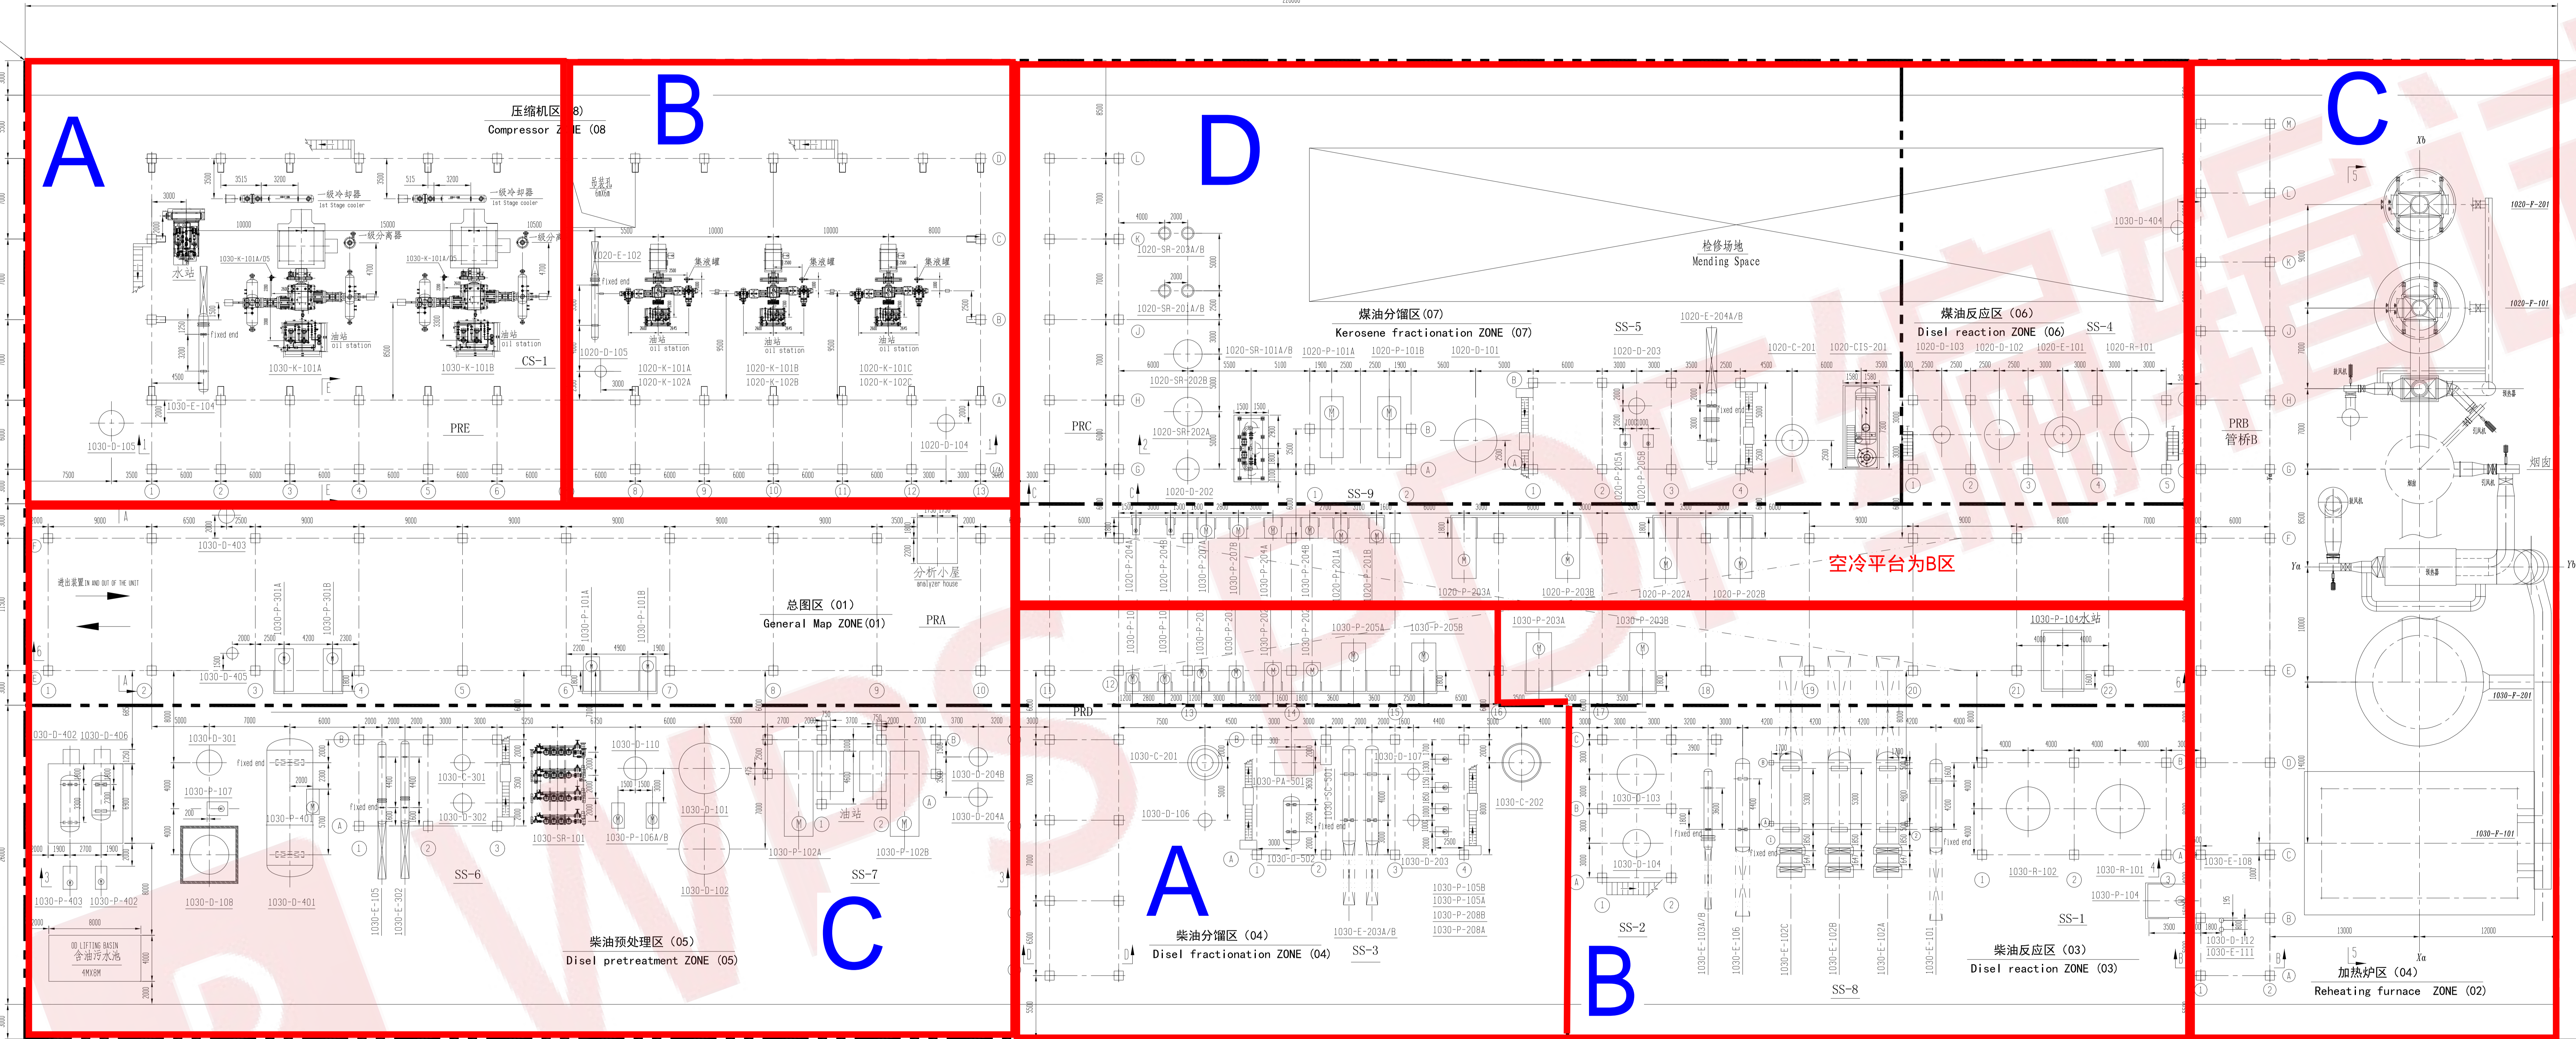

一班：D区
二班：C区
三班：B区+空冷平台
四班：A区

说明:
Description:

1. 图中尺寸以mm为单位。
The unit of coordinate in the diagram is m, and the unit of dimension is mm.
2. 装置内相对标高EL±0相当于绝对标高EL+3.65米。
The relative elevation EL±0.00 of this unit is equal to absolute elevation 3.65 m.
3. 1020-表示煤油加氢单元设备, 1030-为柴油加氢单元设备。
1020-kerosene hydrotreating unit equipment, 1030-Diesel Hydrotreating unit equipment.
4. 埋地部分为埋管区(09).
The underground part is Underground Pipe Zone (09).
5. 伴热部分为伴热区(10).
The tracing part is Tracing Zone (10).

设计 DESIGN	校对 CHECK	审核 APPROVE	日期 DATE
设计 DESIGN	校对 CHECK	审核 APPROVE	日期 DATE
设计 DESIGN	校对 CHECK	审核 APPROVE	日期 DATE
设计 DESIGN	校对 CHECK	审核 APPROVE	日期 DATE