


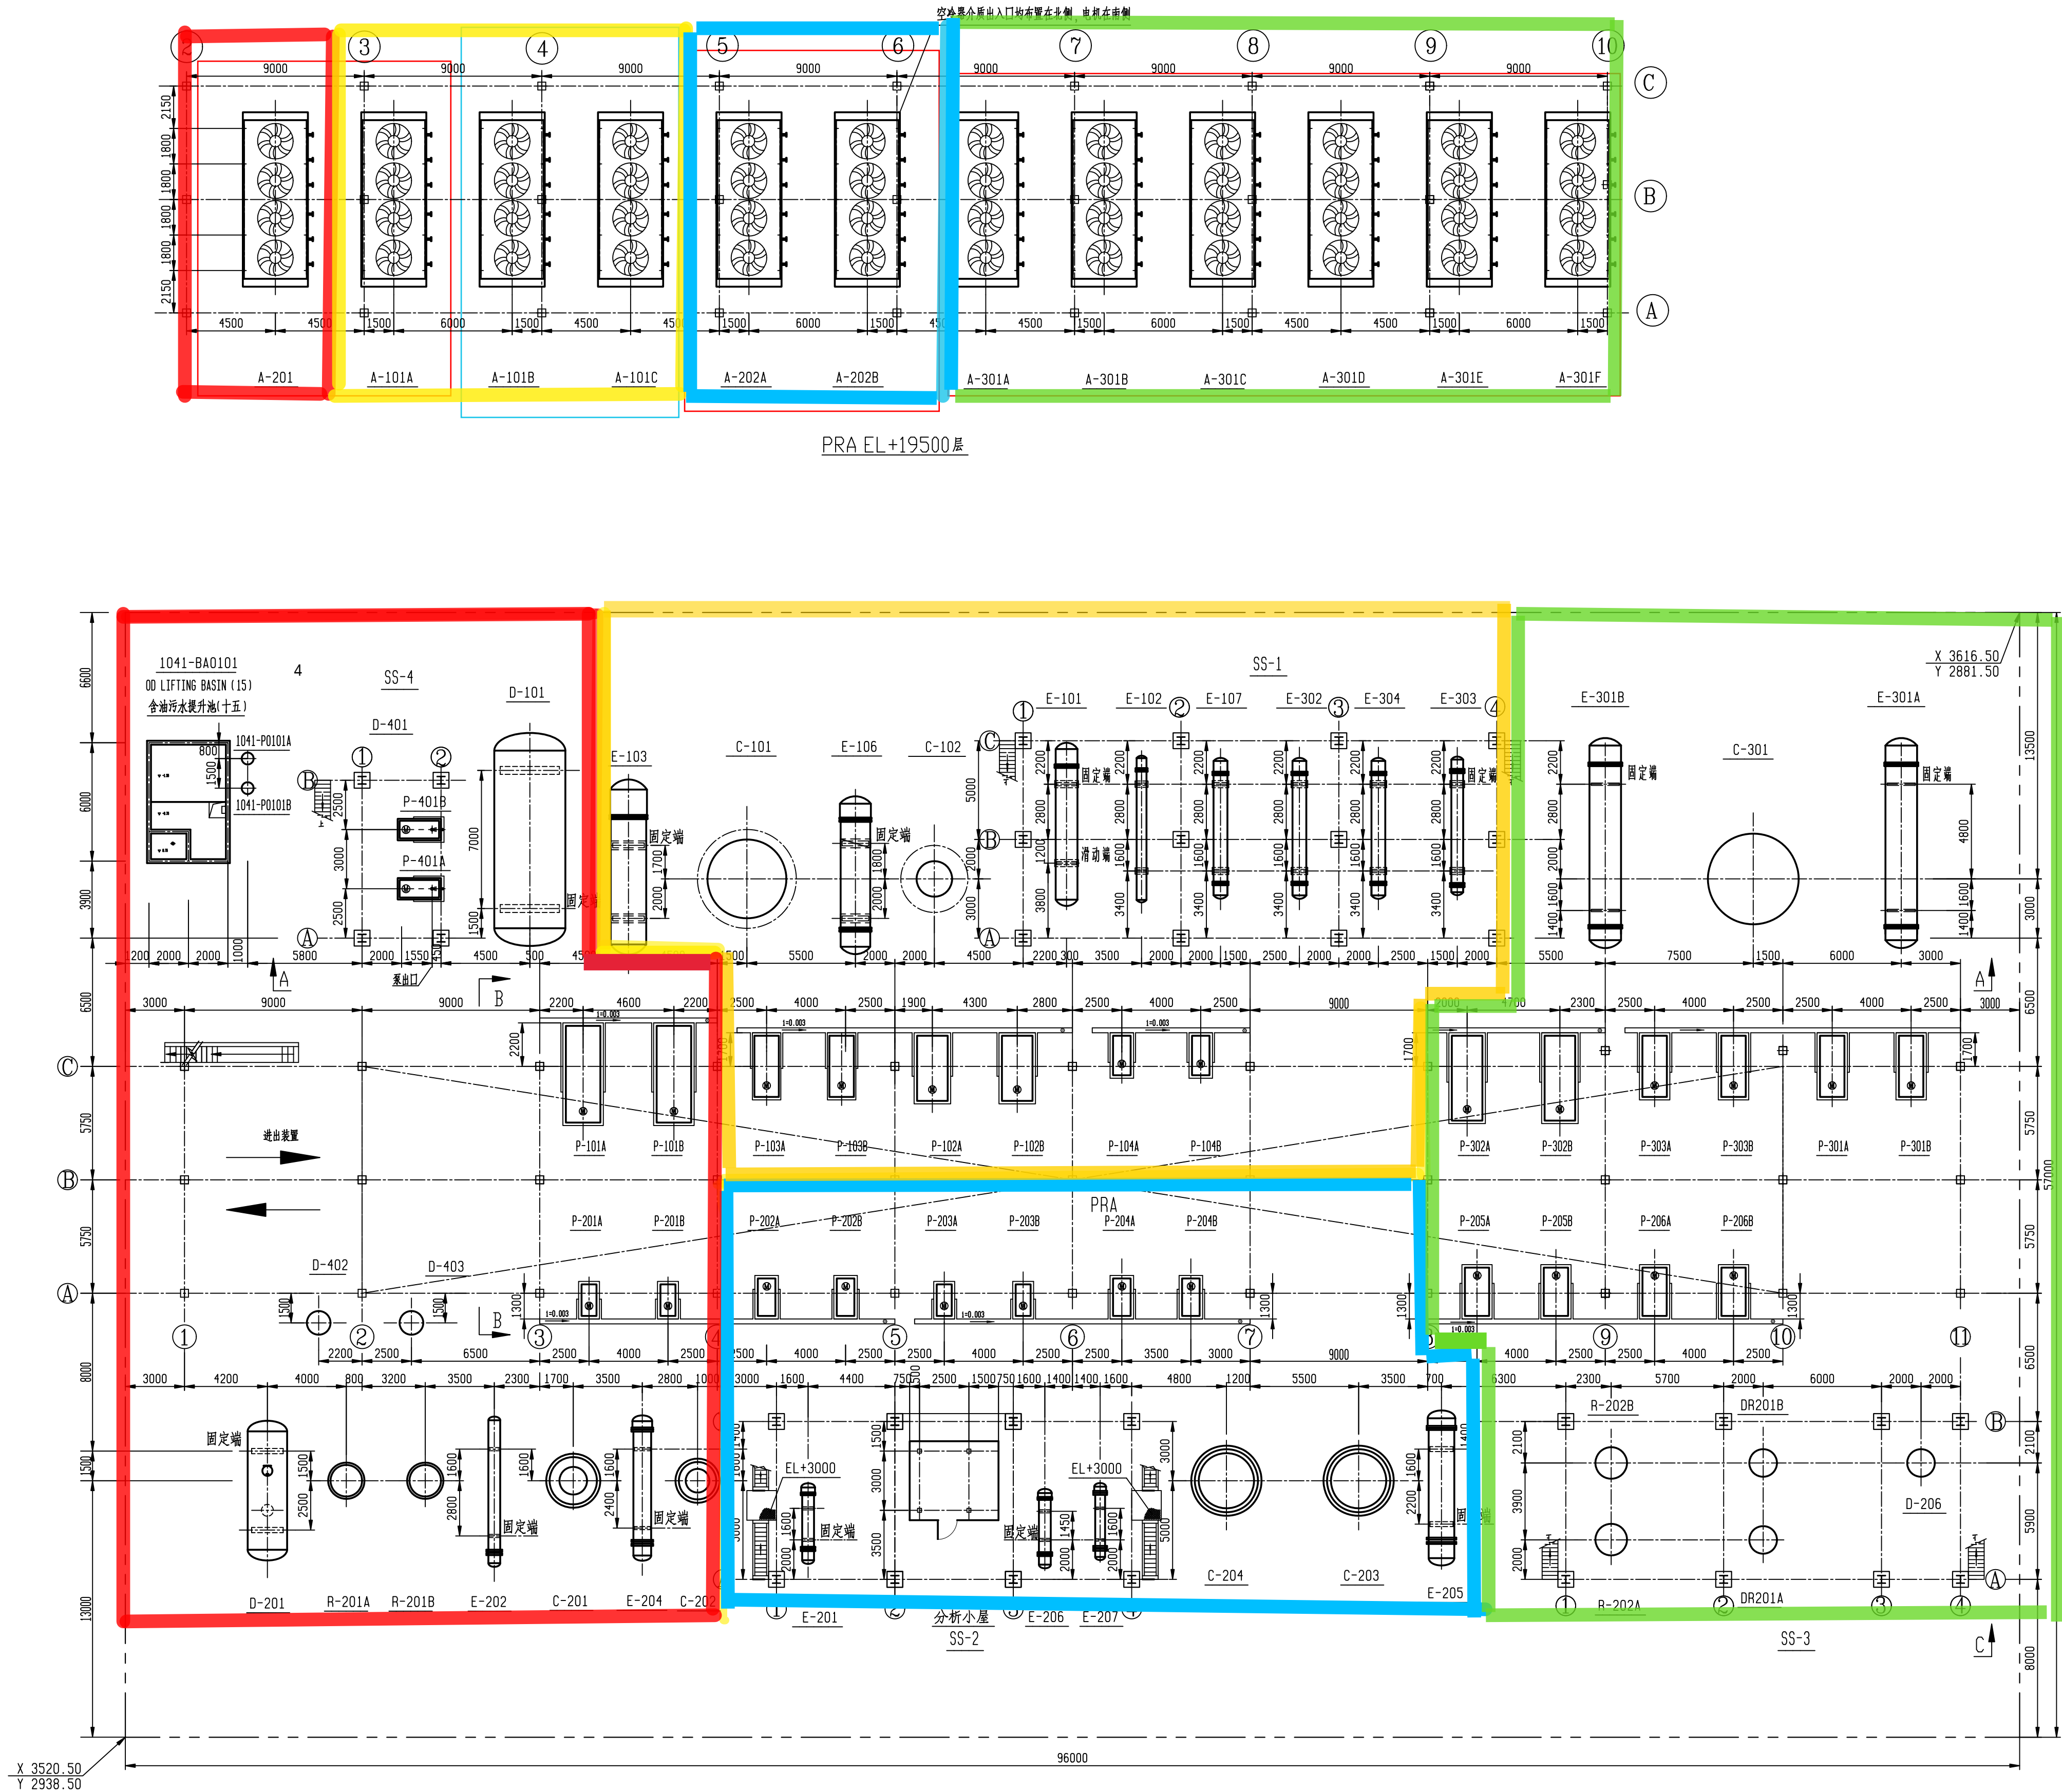

一班：蓝色
二班：红色
三班：黄色
四班：绿色

- Description
- 说明:
- The unit of coordinate in the diagram is m, and the unit of dimension is mm.
 - The relative elevation EL ± 0.00 of this unit is equal to absolute elevation 3.65 m.
 - 相对标高±0.0相当于绝对标高3.65M.



专有技术C级
PROPRIETARY
TECHNOLOGY
Class C



中石化洛阳工程有限公司
LUOYANG PETROCHEMICAL ENGINEERING CORPORATION/SINOPEC

项目号 PROJ. NO.	831161 D 0219	日期 DATE	2017-09
图号 DWG. NO.	40-00/01	修改 REV.	0
业主文件号 DOCUMENT NO.	HYBN-01BD-2.14.5 10410PD-DW03-0001-0	比例 SCALE	1:200